


Electric disconnect  
located in this closet

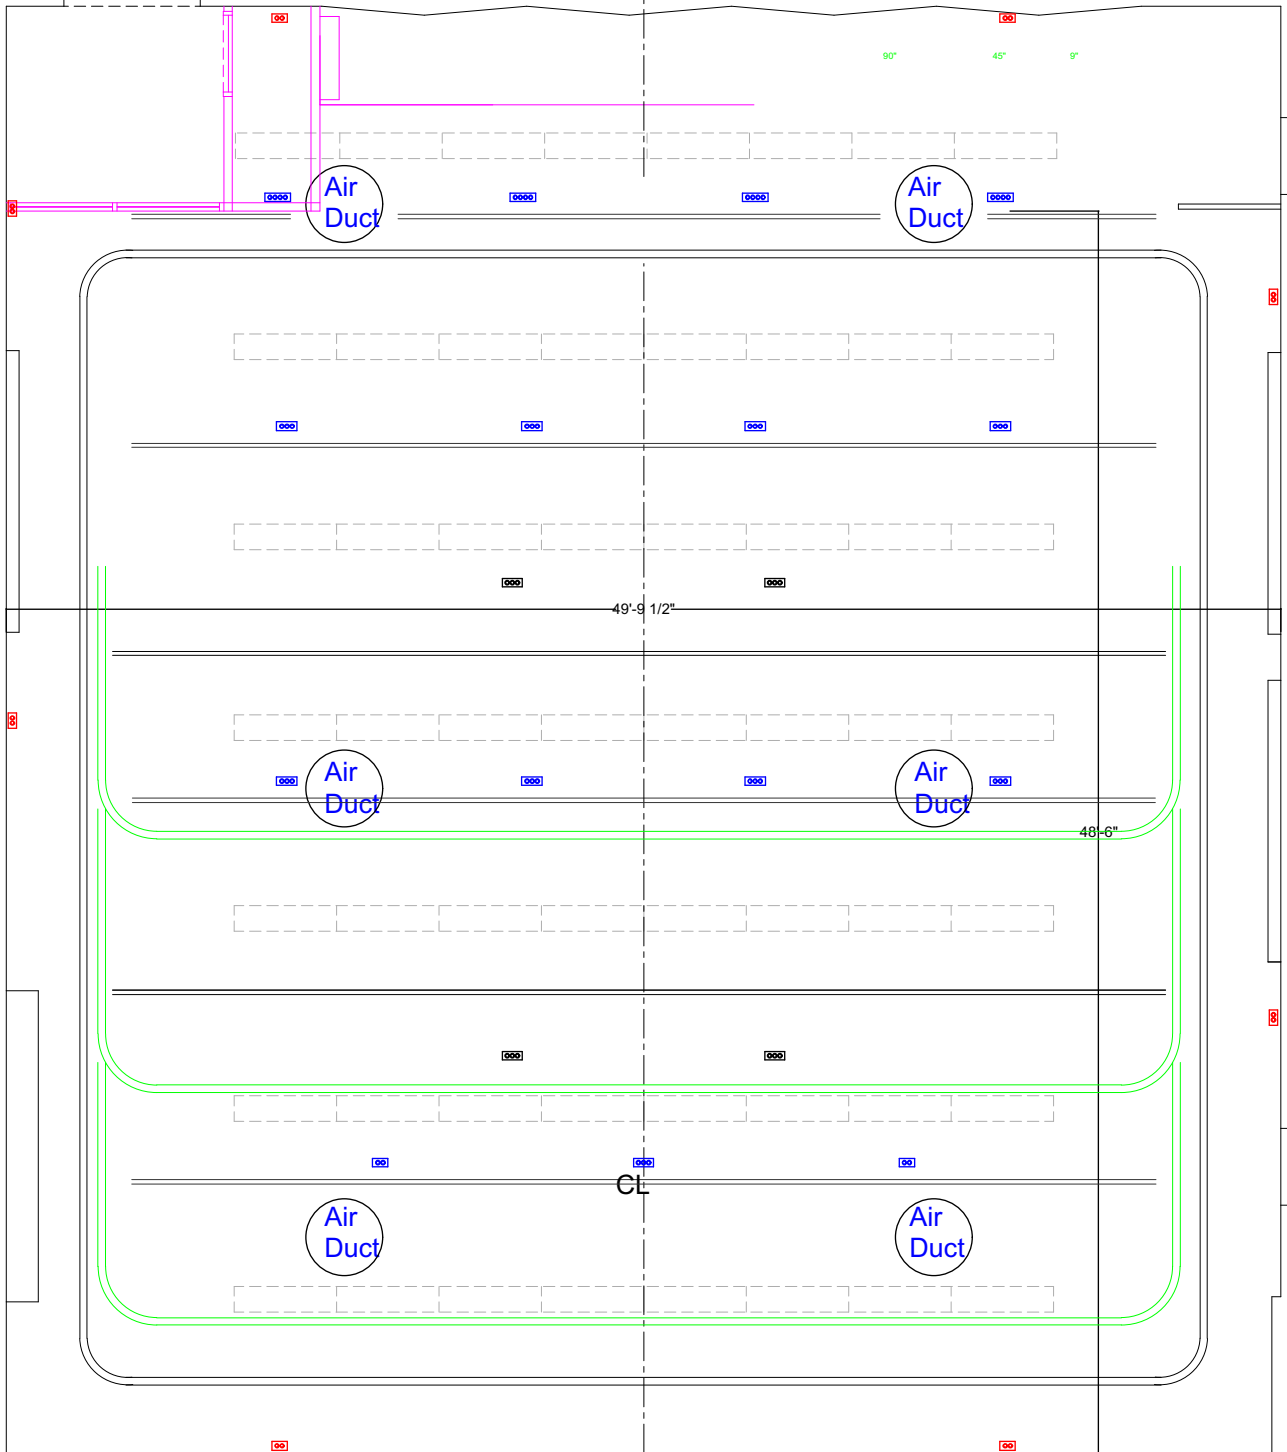

THEATRE  
CLOSET

TAR 130

PRODUCTION  
GROUND PLAN

SCALE:	DATE:	REVISED:	APPROVED:
DESIGNED BY:	DATE:	REVISIONS:	SHEET NO.
DRAFTED BY:	DATE:		